

DEPARTMENT OF PUBLIC HEALTH
CITY OF CHICAGO

MEMORANDUM

TO:

✓ Mary Fulghum
USEPA Region V
Lindsay Light II Site, Office of the Regional Counsel
77 W. Jackson Blvd.
Chicago, Illinois 60604

Mr. Vincent S. Oleszkiewicz
Duane Morris
190 S. LaSalle St., Suite 3700
Chicago, IL 60603

Roy Widman
Tronox LLC
3301 N. W. 150th St.
Oklahoma City, OK 73134

FROM: Raul Valdivia, Ph. D., Chief Engineer
City of Chicago Department of Environment

SUBJECT: Notification of Permit Application - Lindsay Light II Site

DATE: 3/29/2012 300-306 E. Illinois

Pursuant to Condition 10(a) of the Right-of-Way Agreement dated September 27, 1999, this is to inform you that a permit has been applied for with the City of Chicago Department of Transportation to conduct subsurface activities at the subject right-of-way. The applicant has contacted this Department and has reviewed additional information regarding potential contamination at the subject site (see attached form DOE.ROW.01).

If you have any questions, please do not hesitate to call me at (312) 744-5711.

Attachment

cc: ✓ Mort Ames, City of Chicago Department of Law (via fax 744-6798)
✓ Eugene Jablonowski, USEPA (via fax 312-353-9281)

Last updated March 15, 2010



DEPARTMENT OF PUBLIC HEALTH
CITY OF CHICAGO

FORM NO. CDPH.ROW.03

Notice is hereby given that the site you have requested a permit for is recorded with the City of Chicago Department of Public Health (CDPH) as potentially having environmental contamination on the site and adjacent right-of-way. This environmental contamination could present a threat to human health and safety in connection with work performed at the site, or in the adjacent right-of-way, if proper safeguards are not employed.

A file containing detailed information regarding the aforementioned environmental contamination is available for review at CDPH at 33 N. LaSalle St., Suite LL-120, Chicago, Illinois 60602 during normal business hours (8:30AM-4:30PM, Monday through Friday). Contact (312) 744-3152 for an appointment. This file must be reviewed and the remainder of this form completed before the permit can be issued if the ground is exposed or excavated. Please note that for some locations, additional health and safety procedures may be required by law.

Please complete the following:

I have reviewed and understand the documents, maintained by CDPH, regarding environmental contamination of the site and adjacent right-of-way. Further, I will ensure that all work at the subject site and adjacent right-of-way, and any monitoring required including but not limited to radiation monitoring, will be performed in a manner that is protective of human health and the environment and in compliance with all applicable local, state, and federal laws, rules, and regulations, especially those pertaining to worker safety and waste management. I will ensure that the results of any radiation monitoring and/or surveying conducted shall be provided to the CDPH and the United States Environmental Protection Agency within two (2) weeks of their completion. If any elevated levels of radioactive material are detected, I will immediately contact the United States Environmental Protection Agency at (800) 424-8802.

Applicant Name (print): Gina McElligott Signature: Gina McElligott

Site Address and Work Location (Describe exact site location and attach map): 3179-501 N. Columbus Dr - Trench

2-60'x2'x3' in curb/trench in Dig 1-6'x6'11'-in sidewalk/@ 300-306 E Illinois - Trench approx

Nature of Work: 65'x2'x3'-in curb in Trench Dig To Remove/Replace Pole in sidewalk - Place 1ft
& Cable

Company Name, Address, Phone No.: AT&T 225 W Randolph Chicago

General / Prime Contractor Name, Address, Phone No.: John Burns Const / Cobra/Hydro Exc

Include subcontractor information if applicable
Safety Officer / Phone No.: Steve Korbder - 847-279-2448

Radiation Contractor / Phone No. (if applicable) AECOM - Steve Korbder - 847-279-2448

Check if City Department Work ☐ Department Name: _____


CDOT Permit No.: 258158611

Today's Date: 3-28-12 Expected Start Date: _____ CDPH Approval / Date: Rahmatunisa Begum

Please return this completed form to the Chicago Department of Transportation, Division of Infrastructure Management, Public Way Permit Office, City Hall - Room 905, 121 N. LaSalle St., Chicago, Illinois 60602 during normal business hours (8:30 AM - 4:30 PM, Monday through Friday)

For CDPH Use Only

Copyright © Bechtel Corporation 2011. Contains confidential information proprietary to Bechtel that is not to be used, disclosed, or reproduced in any form by any non-Bechtel party without Bechtel's written permission. Bechtel hereby grants to the City of Chicago a non-exclusive license to use the information contained in this document pursuant to Contract 25471 between Bechtel Corporation and the City of Chicago, dated 11/11/09.

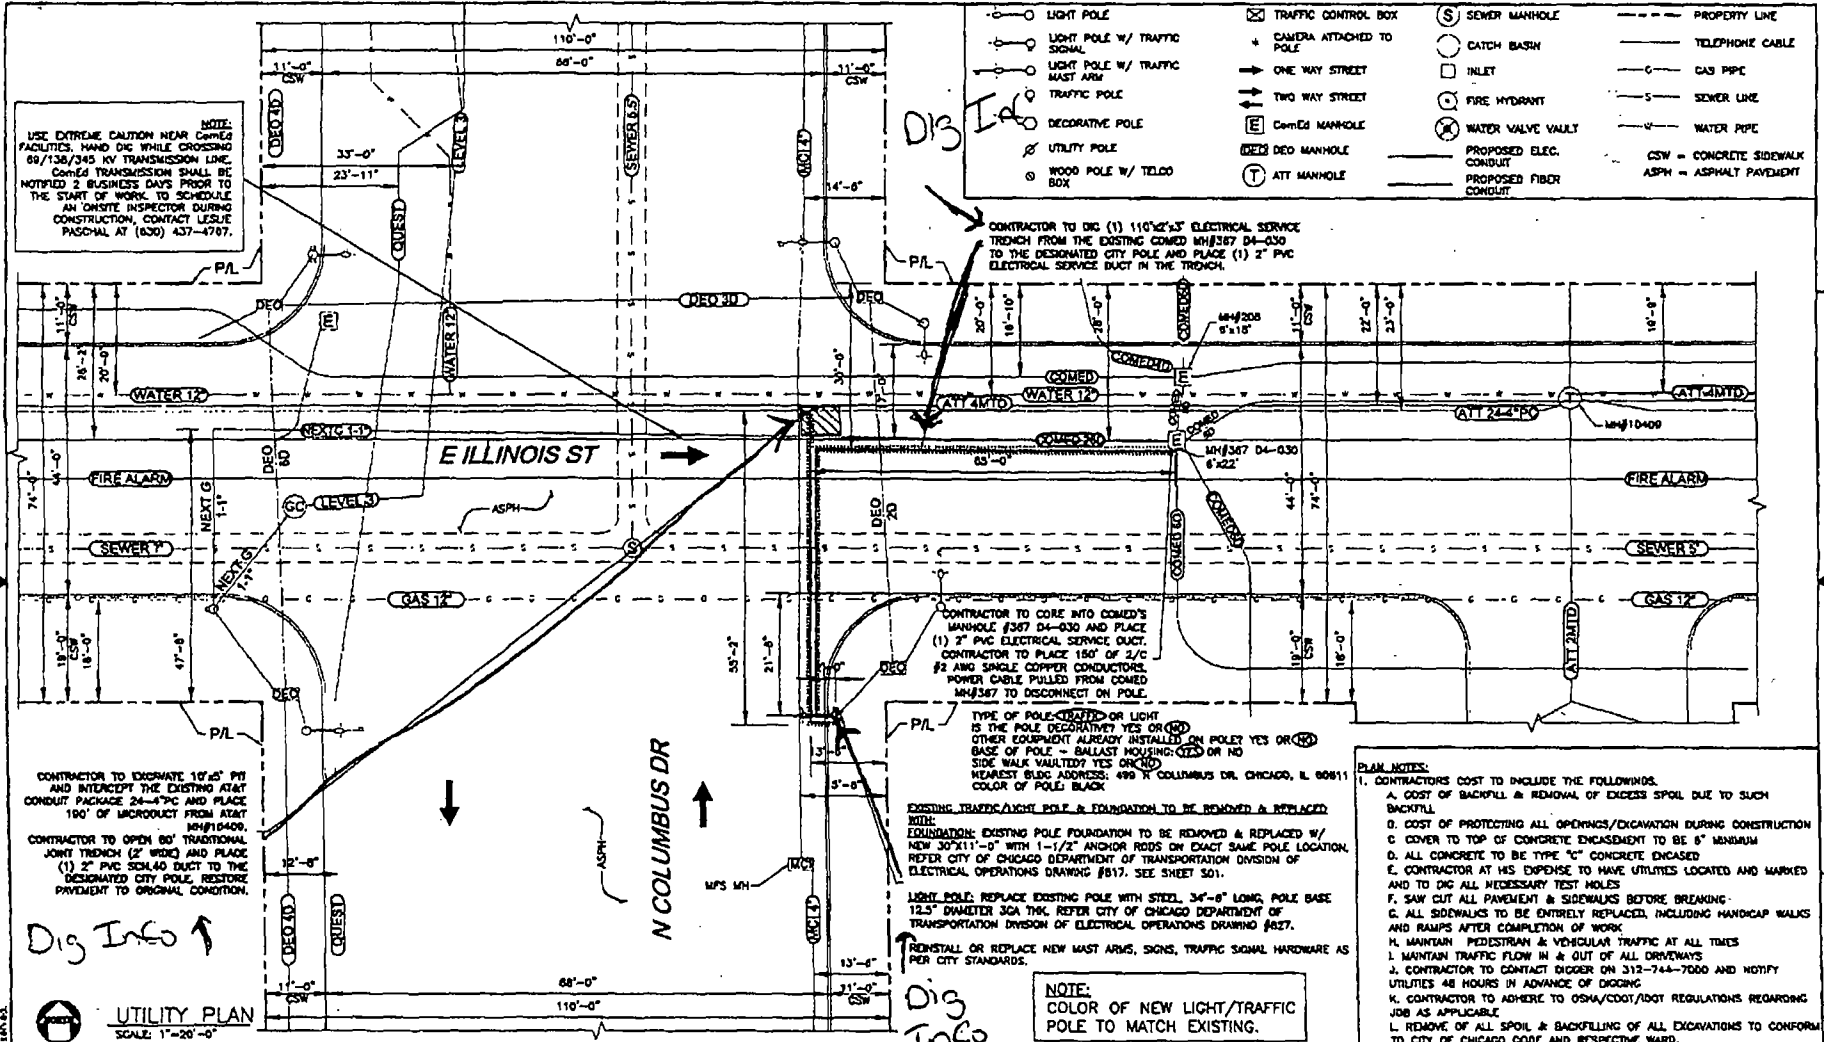

UTILITY PLAN
SCALE: 1"=20'-0"

BECHTEL COMMUNICATIONS, Inc.
1301 E WOODFIELD ROAD
SCHUMBURG, IL 60173

Apex Engineers, Inc.
Structural & Civil Engineers
500 E. 22nd STREET
LOMBARD, Illinois 60148
Ph. (830) 627-1800
Fax. (830) 627-1185
APEX JOB No. AT11-001-02

SITE NAME: COLUMBUS DR & ILLINOIS ST
DAS #: IL4864
499 N COLUMBUS DR.
CHICAGO, IL 60611

atat
Mobility
930 NATIONAL PARKWAY
SCHUMBURG, IL 60173

NO.	DATE	REVISION	BY	CHK	APP'D
1	03/11/11	DESIGN FOR CONSTRUCTION	YN	AS	
2	03/11/11	REVISED FOR RUC COMMENTS	YN	AS	
3	03/11/11	REVISED FOR CLIENT COMMENTS	YN	AS	
4	03/20/11	DESIGN FOR REVIEW	YN	AS	
5	03/20/11	DESIGN FOR REVIEW	YN	AS	

atat
SITE PLAN
JOB NUMBER: 114864-02
DATE: 03/20/11

- PLAN NOTES:**
- CONTRACTORS COST TO INCLUDE THE FOLLOWINGS:
 - COST OF BACKFILL & REMOVAL OF EXCESS SPOIL DUE TO SUCH BACKFILL.
 - COST OF PROTECTING ALL OPENINGS/EXCAVATION DURING CONSTRUCTION
 - COVER TO TOP OF CONCRETE ENCASUREMENT TO BE 6" MINIMUM
 - ALL CONCRETE TO BE TYPE "C" CONCRETE ENCASED
 - CONTRACTOR AT HIS EXPENSE TO HAVE UTILITIES LOCATED AND MARKED AND TO DIG ALL NECESSARY TEST HOLES
 - SAFETY CUT ALL PAVEMENT & SIDEWALKS BEFORE BREAKING
 - ALL SIDEWALKS TO BE ENTIRELY REPLACED, INCLUDING HANDICAP WALKS AND RAMPS AFTER COMPLETION OF WORK
 - MAINTAIN PEDESTRIAN & VEHICULAR TRAFFIC AT ALL TIMES
 - MAINTAIN TRAFFIC FLOW IN & OUT OF ALL DRIVEWAYS
 - CONTRACTOR TO CONTACT DIGGER ON 312-744-7000 AND NOTIFY UTILITIES 48 HOURS IN ADVANCE OF DIGGING
 - CONTRACTOR TO ADHERE TO OSHA/CDOT/IDOT REGULATIONS REGARDING JOB AS APPLICABLE
 - REMOVE OF ALL SPOIL & BACKFILLING OF ALL EXCAVATIONS TO CONFORM TO CITY OF CHICAGO CODE AND RESPECTIVE WARD.